


SWAT TRANSFER WAREHOUSE PROJECT

- A01 - TYPICAL PROPOSED SITE PLAN
- A02 - TYPICAL PROPOSED PLAN
- A03 - TYPICAL PROPOSED ELEVATIONS
- A04 - TYPICAL PROPOSED SECTIONAL ELEVATIONS

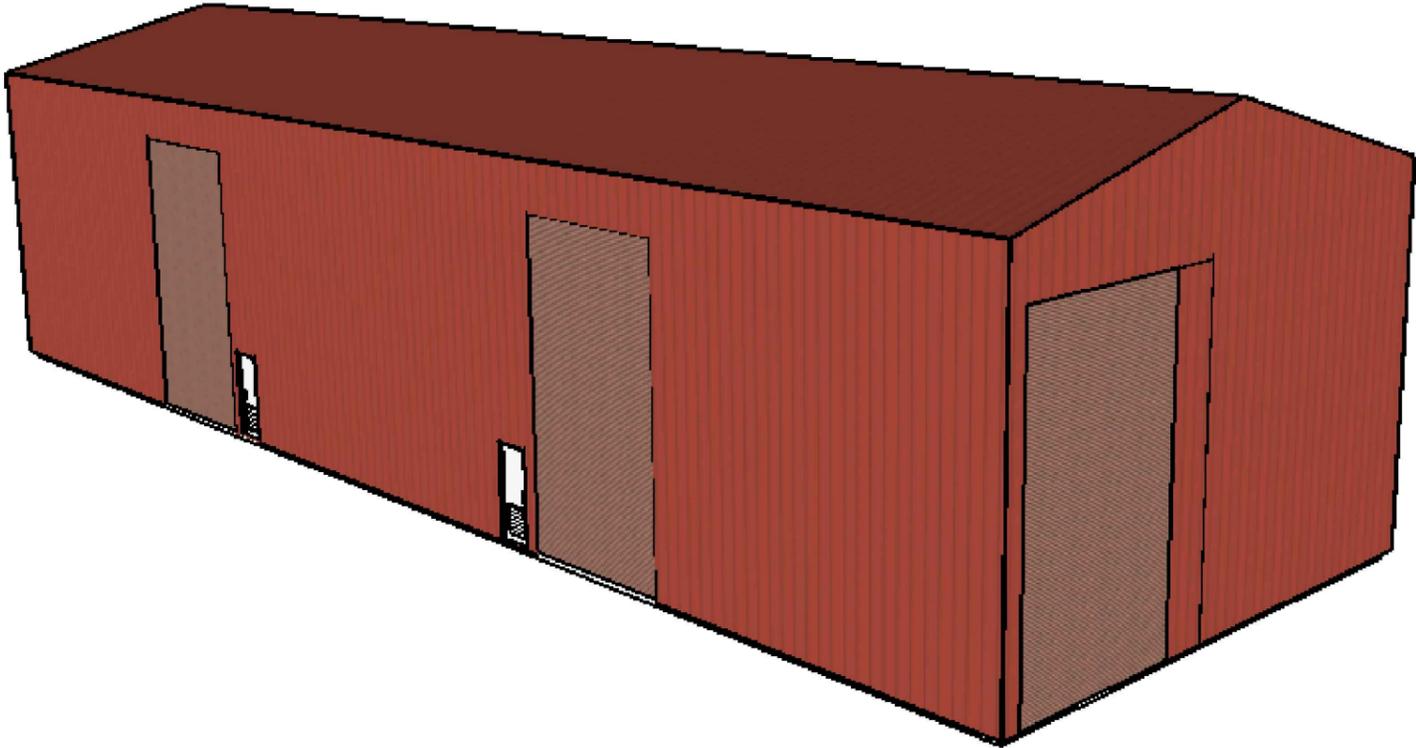



NOTE:

Copyright of this drawing shall remain the property of the Government of Tuvalu. The contractor shall verify all dimensions prior to preparation shop drawings or commencement of any work. The designer shall be immediately discrepancy.



Client:
SWAT DEPARTMENT

Project Title:
SWAT TRANSFER WAREHOUSE PROJECT

Drawing Title:
TYPICAL SITE PLAN


SCALE:	Design:
NTS	DSU
	Drawn:
	TT

Approved for Construction:

Date:	Division:
19/02/2016	ARCHITECTURE

Project No:
1603

Sht no	Revision	Sheet No:
		A01

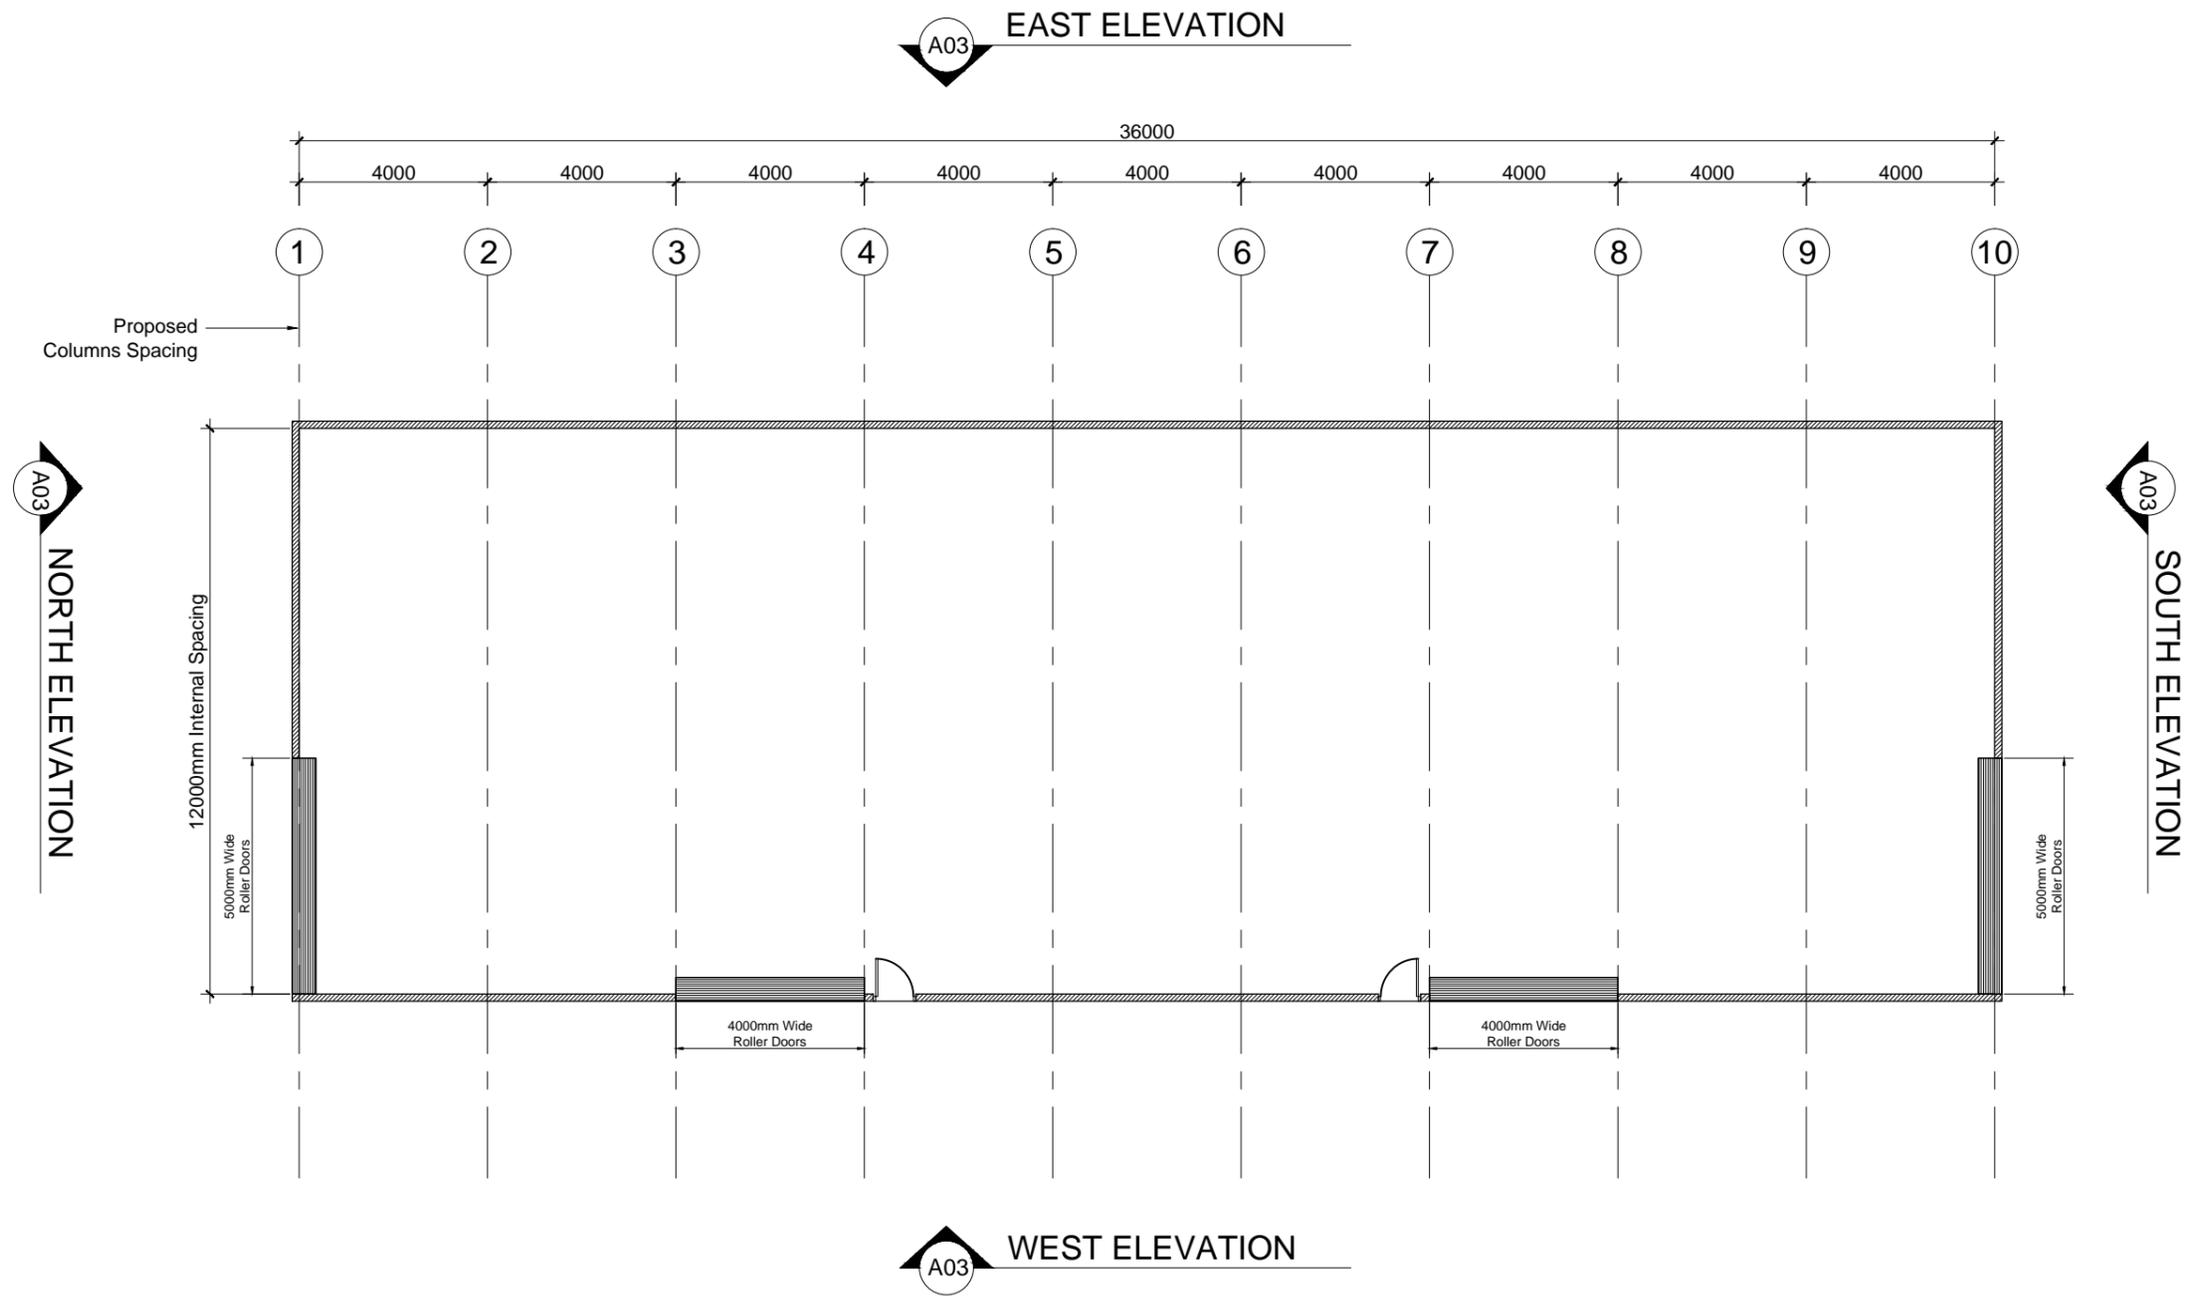

NOTE:

Copyright of this drawing shall remain the property of the Government of Tuvalu. The contractor shall verify all dimensions prior to preparation shop drawings or commencement of any work. The designer shall be immediately discrepancy.



PUBLIC WORKS DEPARTMENT
DESIGN & SUPERVISION UNIT
MINISTRY OF PUBLIC UTILITIES
Ph: 20 303 Email: pwtuvalu@yahoo.com

Client:

SWAT DEPARTMENT

Project Title:

SWAT TRANSFER WAREHOUSE
PROJECT

Drawing Title:

TYPICAL PLAN

SCALE:

1:150

Design:

DSU

Drawn:

TT

Approved for Construction:

Date:

19/02/2016

Division:

ARCHITECTURE

Project No:


1603

Sht no


Revision

Sheet No:


Sht no	Revision	Sheet No:
		A02

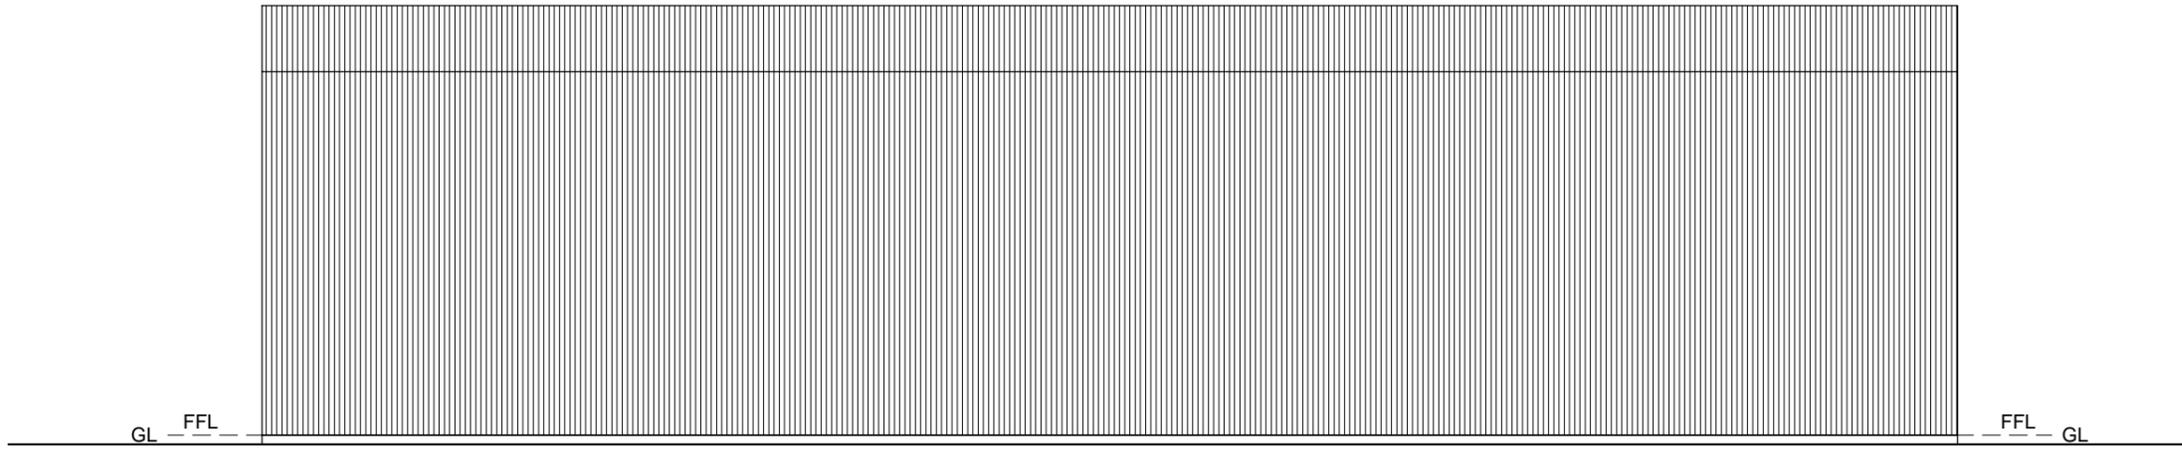


A02 EAST ELEVATION

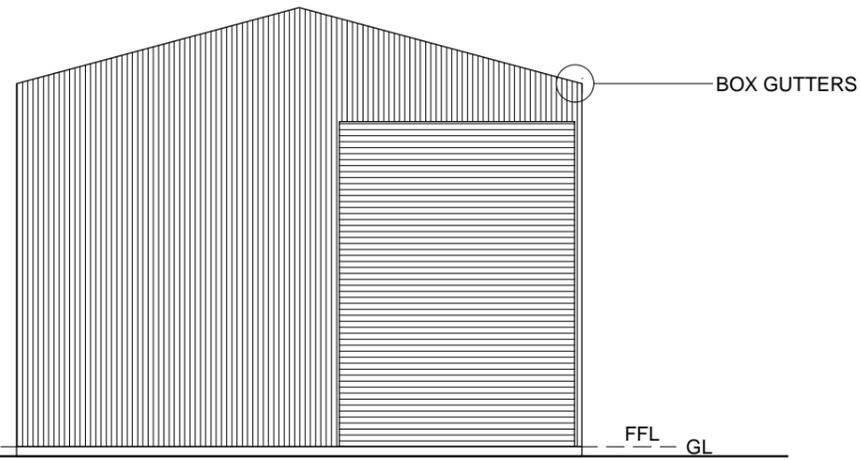

A02 NORTH ELEVATION

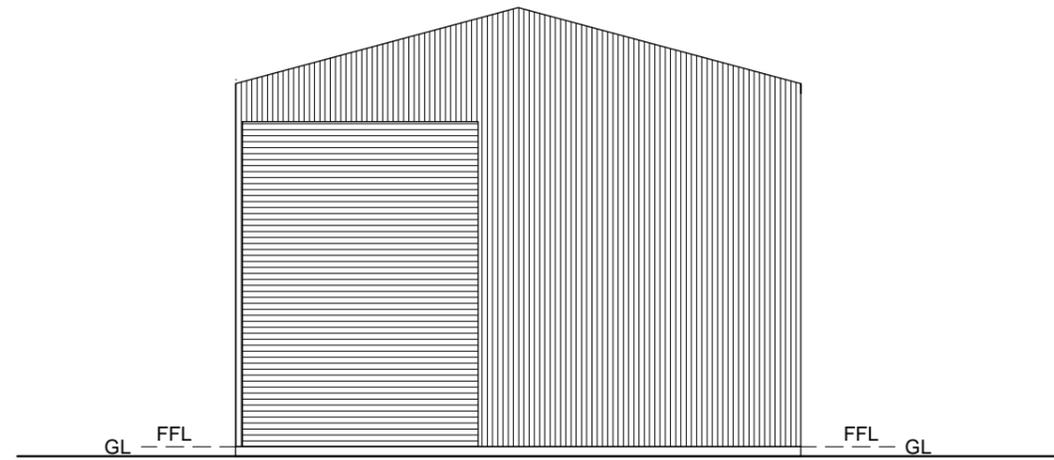

A02 SOUTH ELEVATION

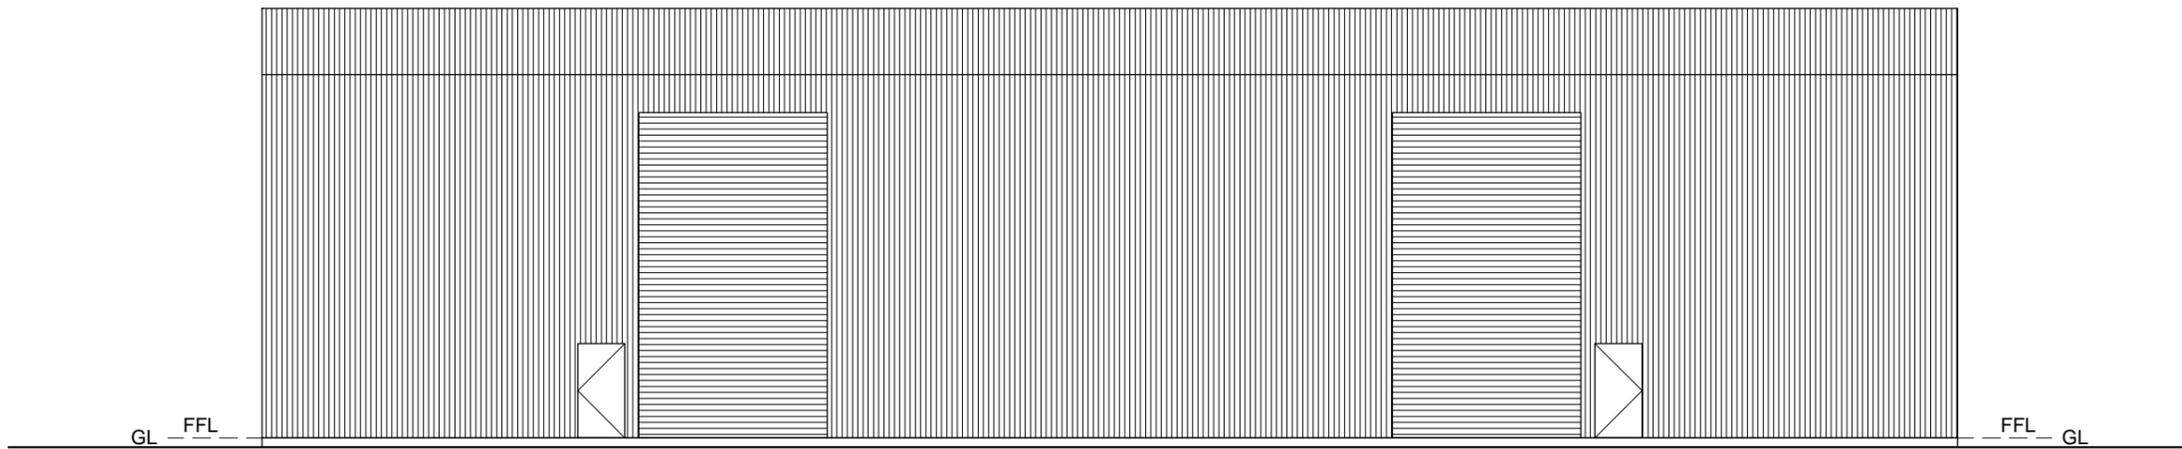

A02 WEST ELEVATION

NOTE:

Copyright of this drawing shall remain the property of the Government of Tuvalu. The contractor shall verify all dimensions prior to preparation shop drawings or commencement of any work. The designer shall be immediately discrepancy.



PUBLIC WORKS DEPARTMENT
DESIGN & SUPERVISION UNIT
MINISTRY OF PUBLIC UTILITIES
Ph: 20 303 Email: pwtuvalu@yahoo.com

Client:

SWAT DEPARTMENT

Project Title:

SWAT TRANSFER WAREHOUSE
PROJECT

Drawing Title:

TYPICAL ELEVATIONS

SCALE:

1:150

Design:

DSU

Drawn:

TT

Approved for Construction:

Date:

19/02/2016

Division:

ARCHITECTURE

Project No:


1603

Sht no

Revision

Sheet No:

Sht no	Revision	Sheet No:
		A03

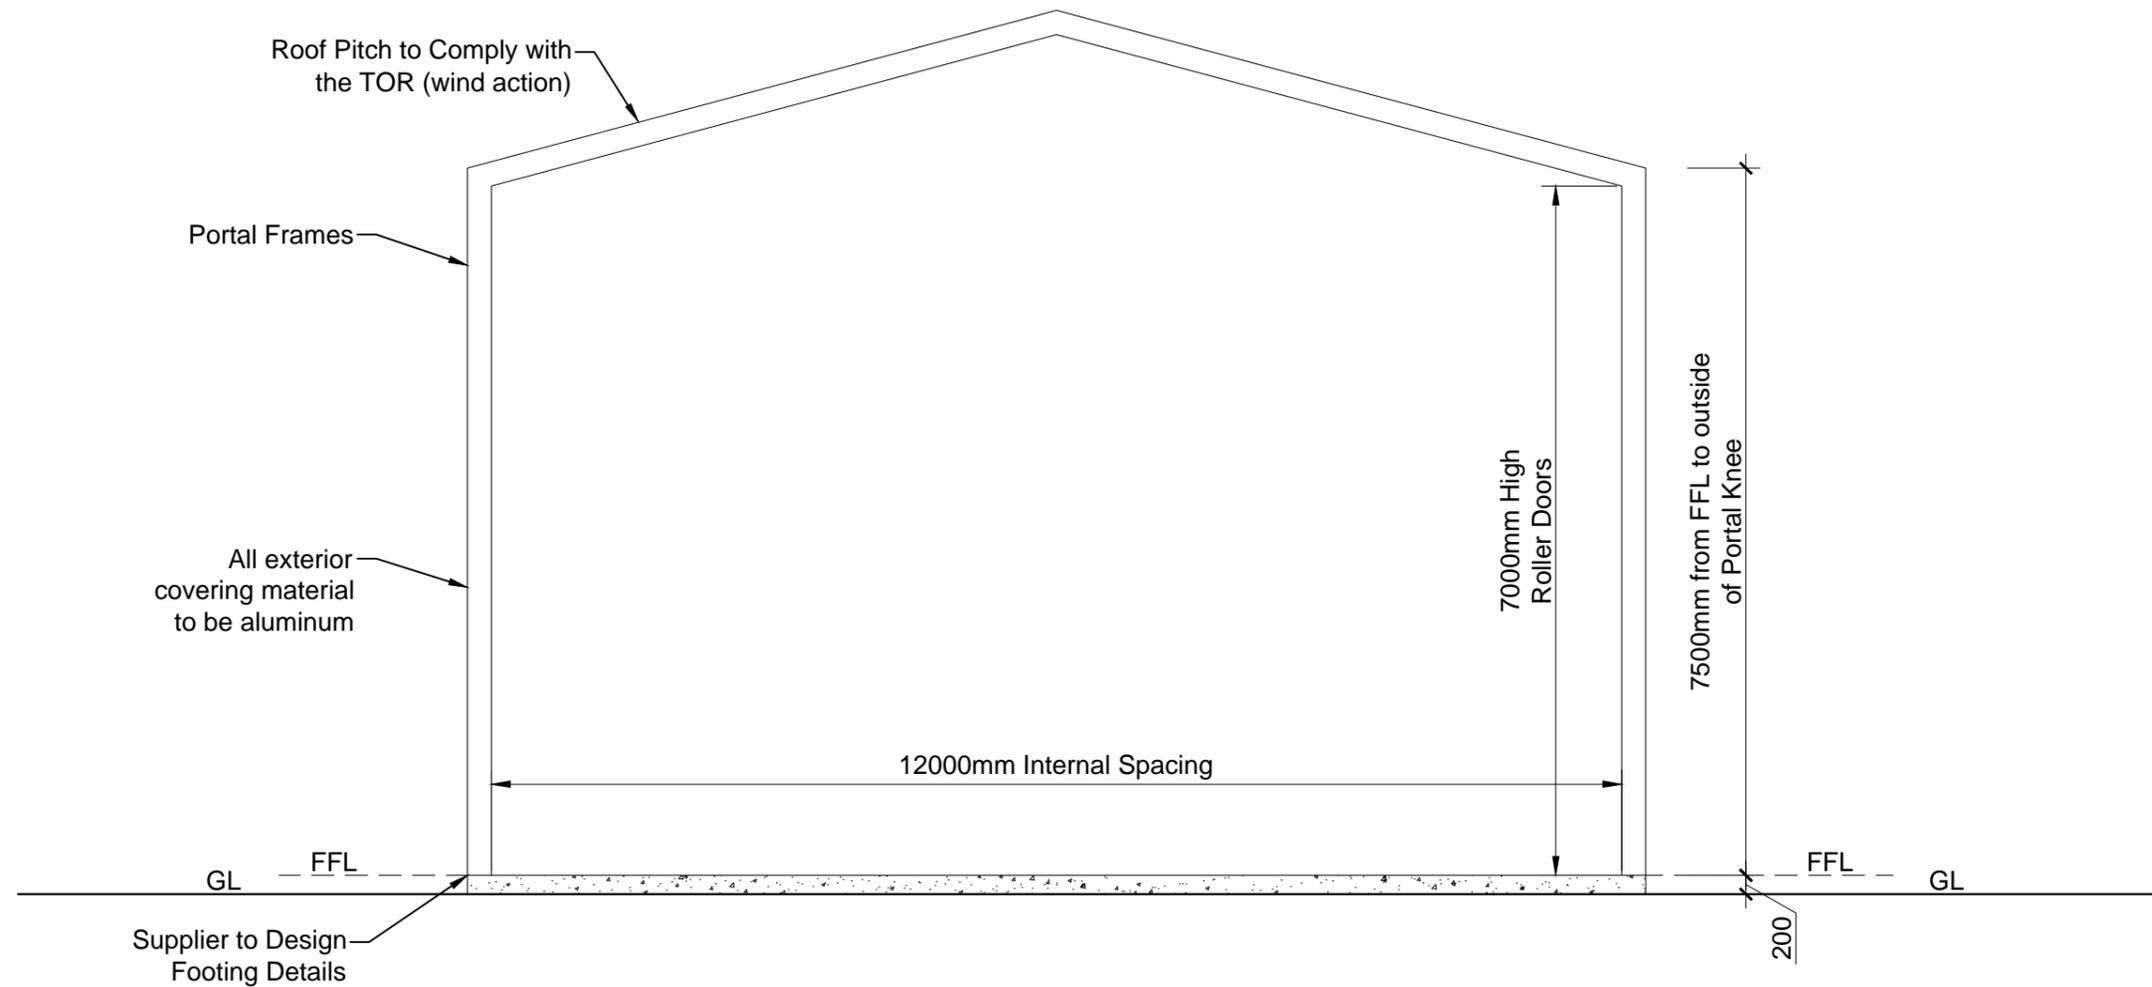

NOTE:

Copyright of this drawing shall remain the property of the Government of Tuvalu. The contractor shall verify all dimensions prior to preparation shop drawings or commencement of any work. The designer shall be immediately discrepancy.



PUBLIC WORKS DEPARTMENT
DESIGN & SUPERVISION UNIT
MINISTRY OF PUBLIC UTILITIES
Ph: 20 303 Email: pwtuvalu@yahoo.com

Client:

SWAT DEPARTMENT

Project Title:

SWAT TRANSFER WAREHOUSE
PROJECT

Drawing Title:

TYPICAL SECTIONAL ELEVATION

SCALE:

1:75

Design:

DSU

Drawn:

TT

Approved for Construction:

Date:

19/02/2016

Division:

ARCHITECTURE

Project No:

1603

Sht no

Revision

Sheet No:

Sht no	Revision	Sheet No:
		A04